


PROFIL PODŁUŻNY
SKALA 1: 100
500

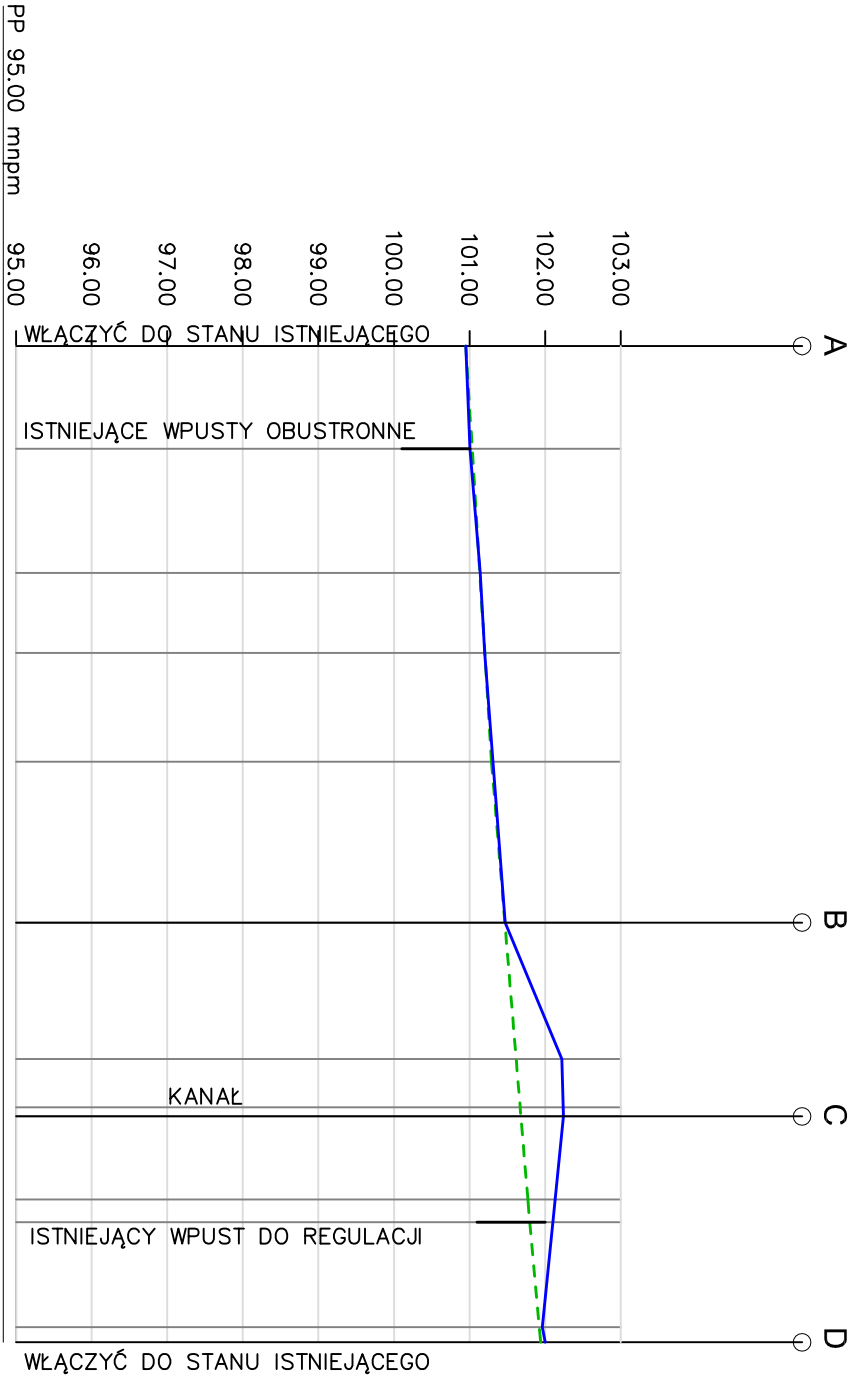

LEGENDA:

- TEREN ISTNIEJĄCY
- NIVELETA DRÓG

Pochylenia	1.23%										20.30										1.51%										17.84										8.3%										9.01										0.5%										3.8										14.95										2.0%																													
Rzędne projektowane	100.95										101.03										101.14										101.20										101.29										101.47										102.22										102.24										101.77										102.10										101.96																			
Rzędne terenu	100.75	
Proste i załamania	PROSTA Dł. 50.95 m																														PROSTA Dł. 14.95 m	
Odległości	6.80										8.20										5.30										7.20										10.64										9.01										3.20										5.50										1.50										6.95																													
Pikietaż	0.00										6.80										15.00										20.30										27.50										38.14										47.15										50.35										50.95										56.45										57.95										64.90									

<div><div></div><div>JANUSZ WYŻNIKIEWICZ</div><div>PRACOWNIA ARCHITEKTONICZNA</div><div>90-562 Łódź, ul. Łąkowa 11 tel./fax 639-50-36</div></div>				Stadium: PBW	
Objekt: SPZSOZ w PŁOŃSKU ul. Sienkiewicza 7		Nazwa opracowania: PROJEKT PRZEBUDOWY DRÓG WEWNĘTRZNYCH		Bronzo: drogi	
Treść rysunku: PROFIL PODŁUŻNY A-D		Skala: 1:100/500		Data oprac.: wzrost 2011	
Projektant: inż. Jędrzej Radosław Zieleniewski		Główny projektant: mgr inż. arch. Janusz Wyżnikiewicz		nr rys. 2	
upr. nr 297/81/MMK		upr. nr 221/61 art. 361 P.B.			